


SITE PLAN

4221 Las Positas Rd
Livermore CA 94551



Parcel ID: 902-8-14-1

Lot area: 2.83 Acres


Plot Size: 11"x17"

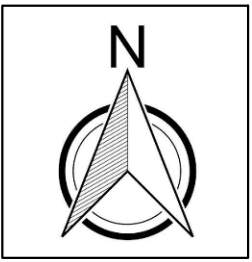

scale 1"=50'

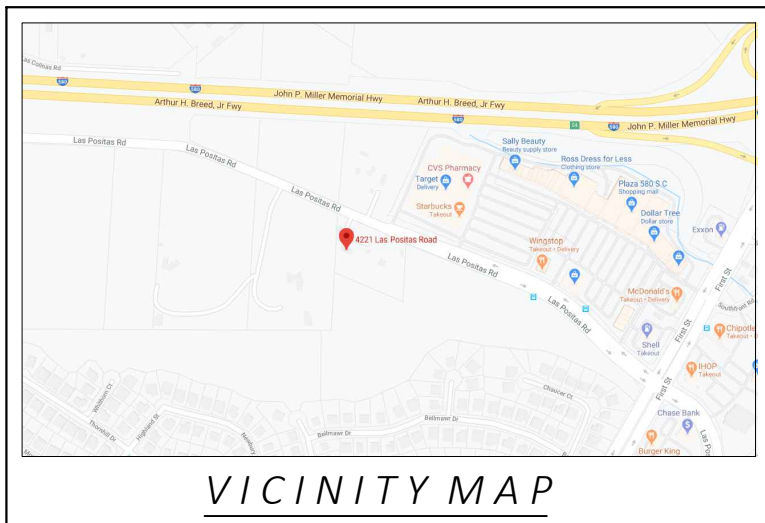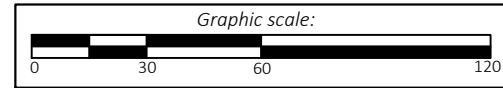

VICINITY MAP

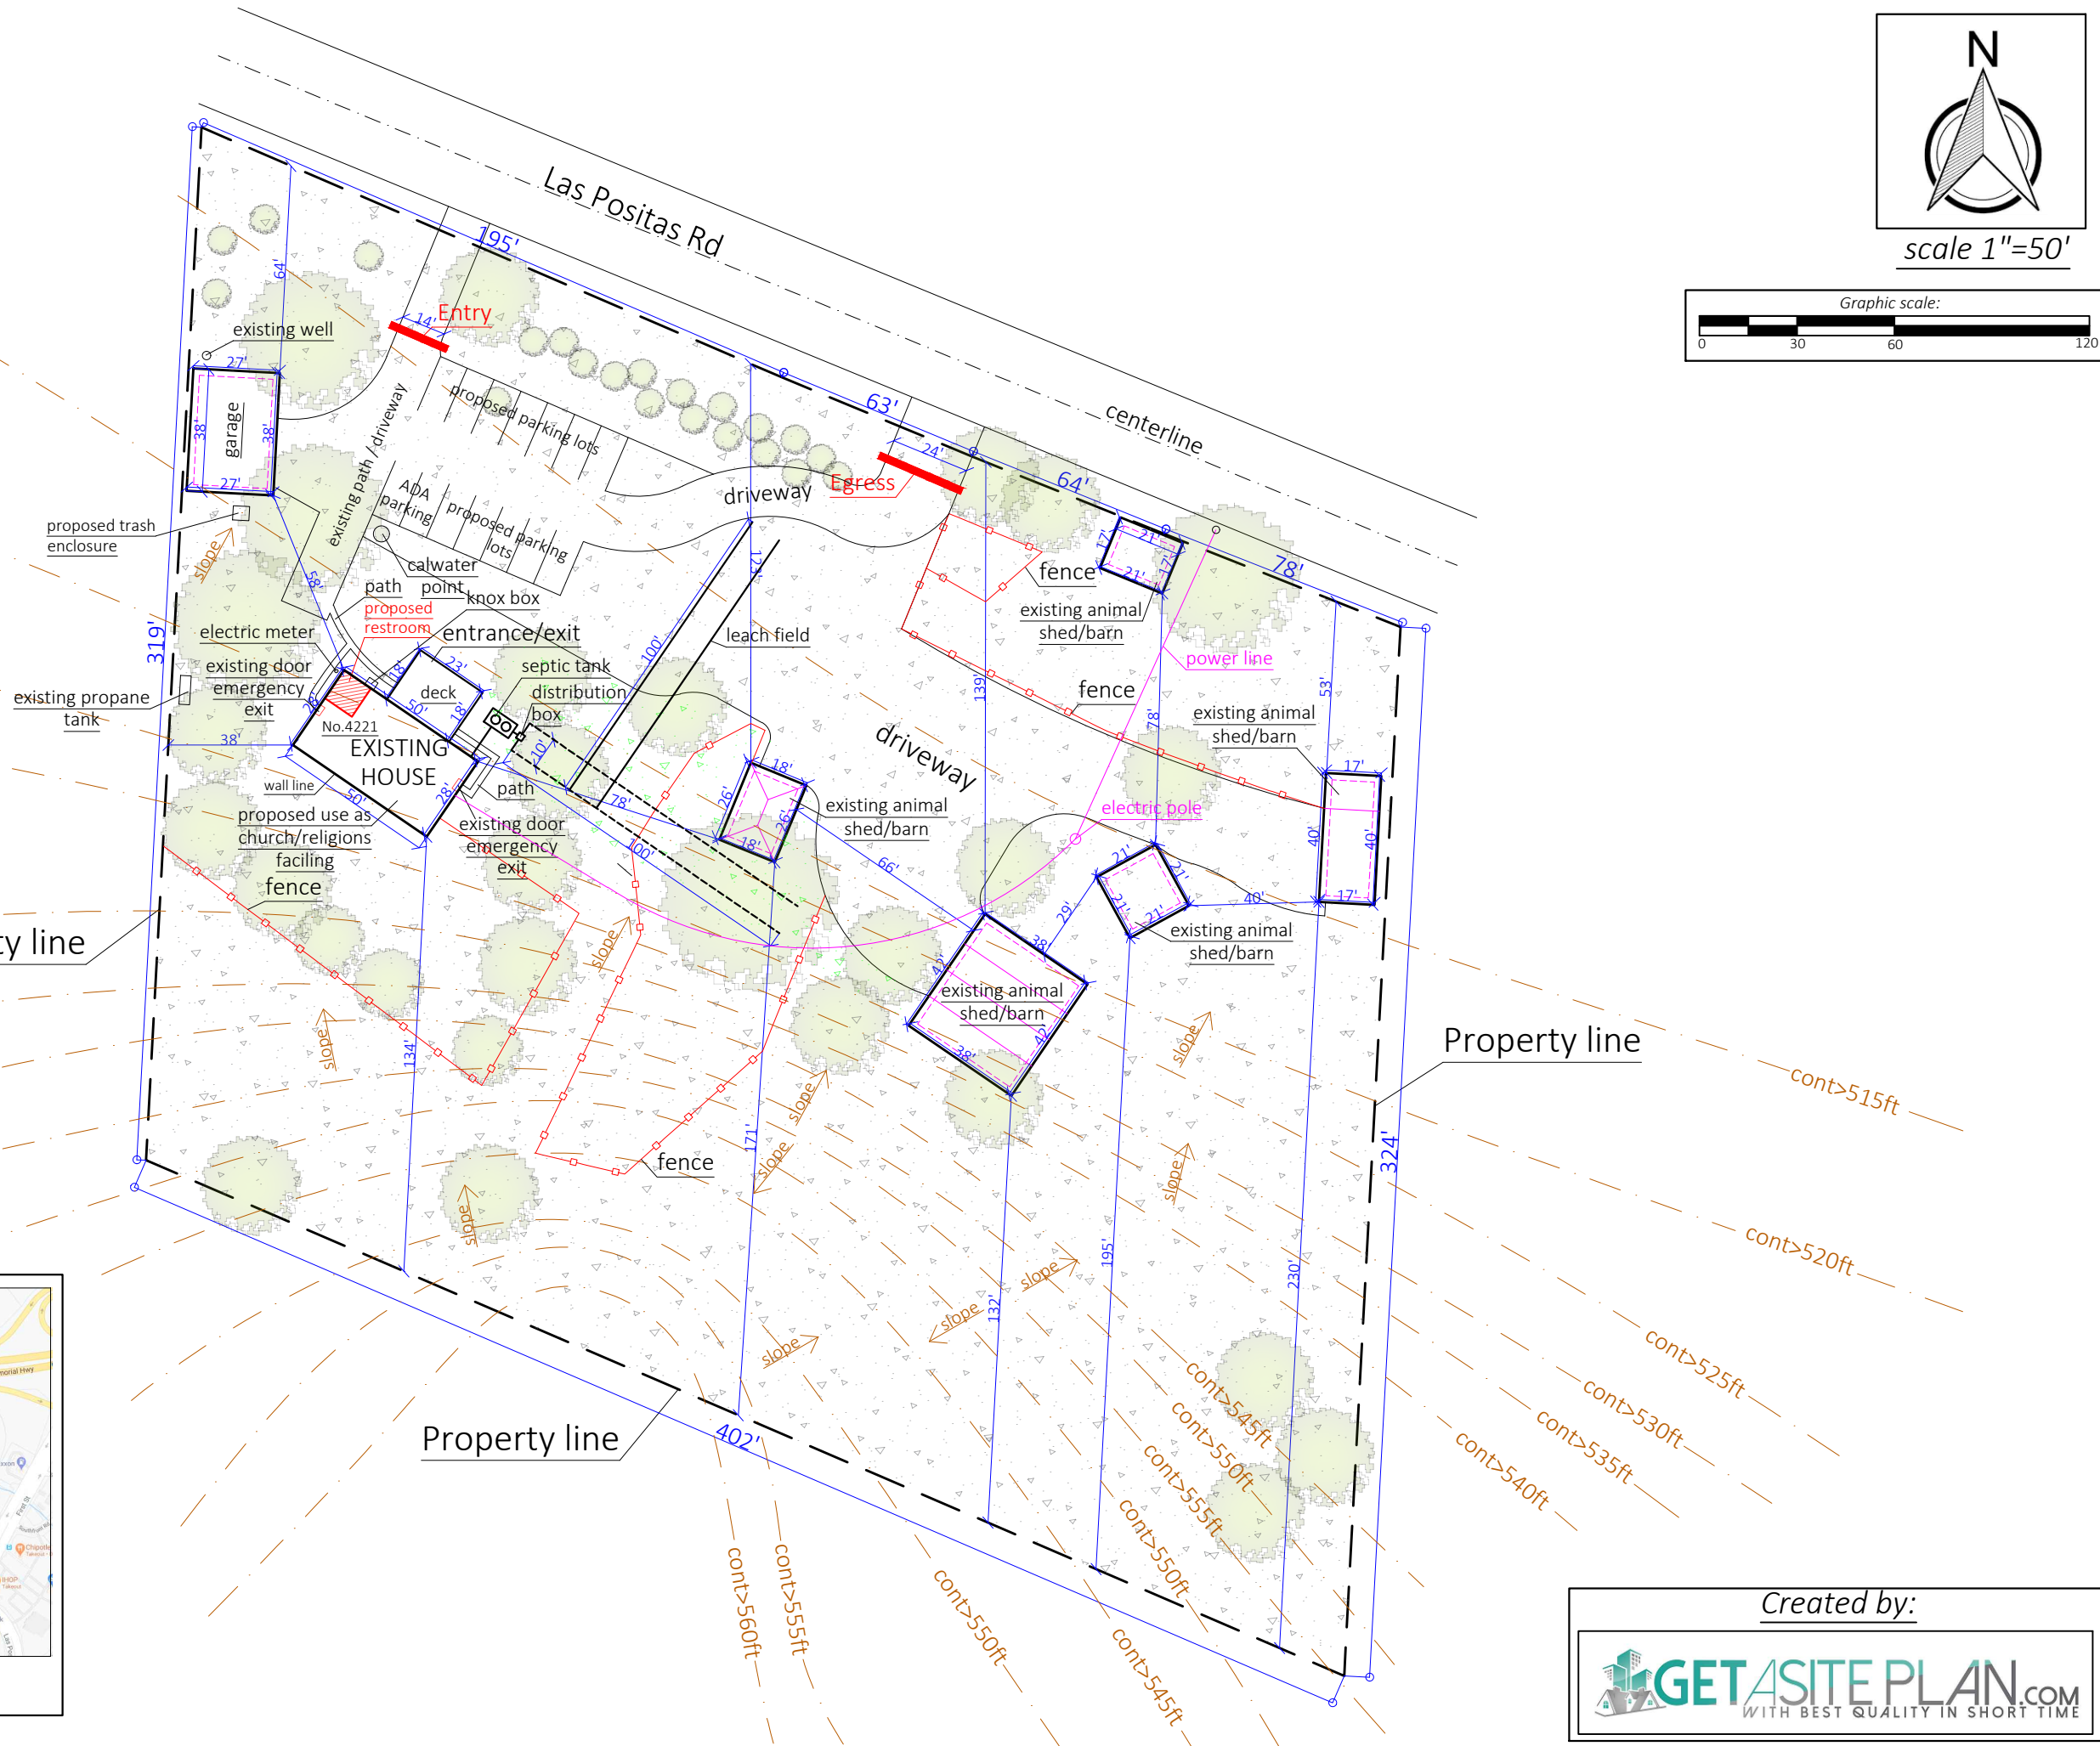

Created by:

